



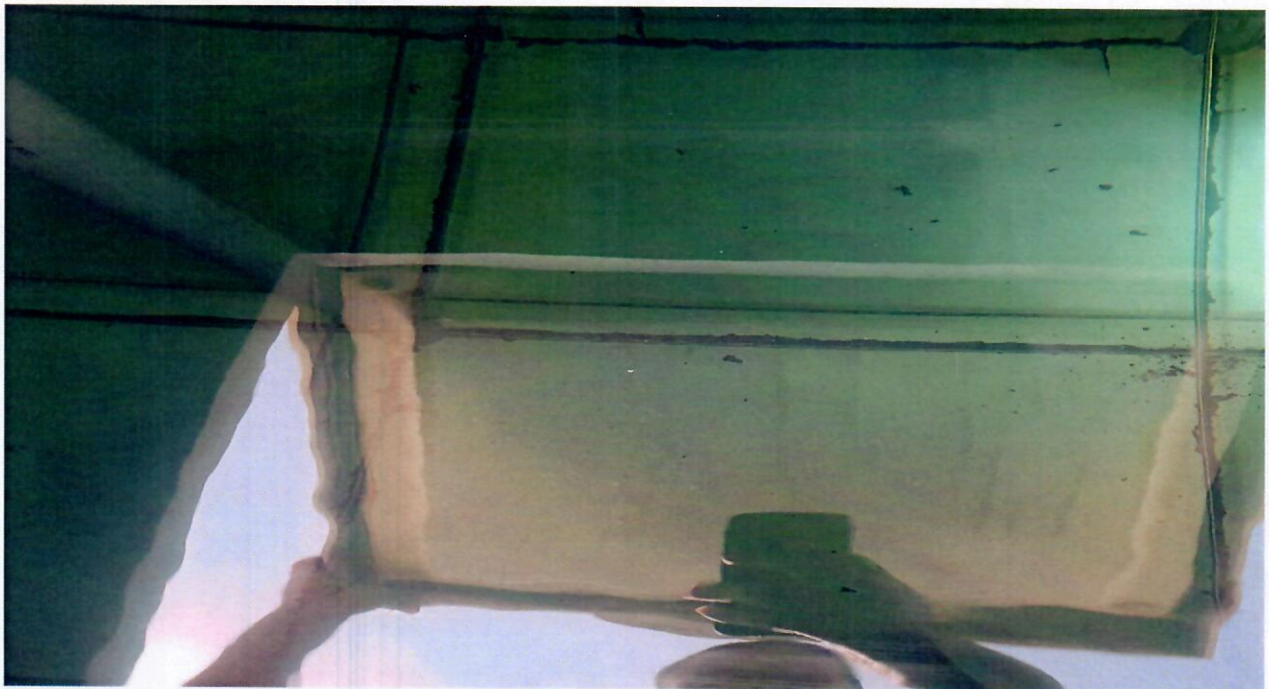

HQ WATER TANKER OF 60M³



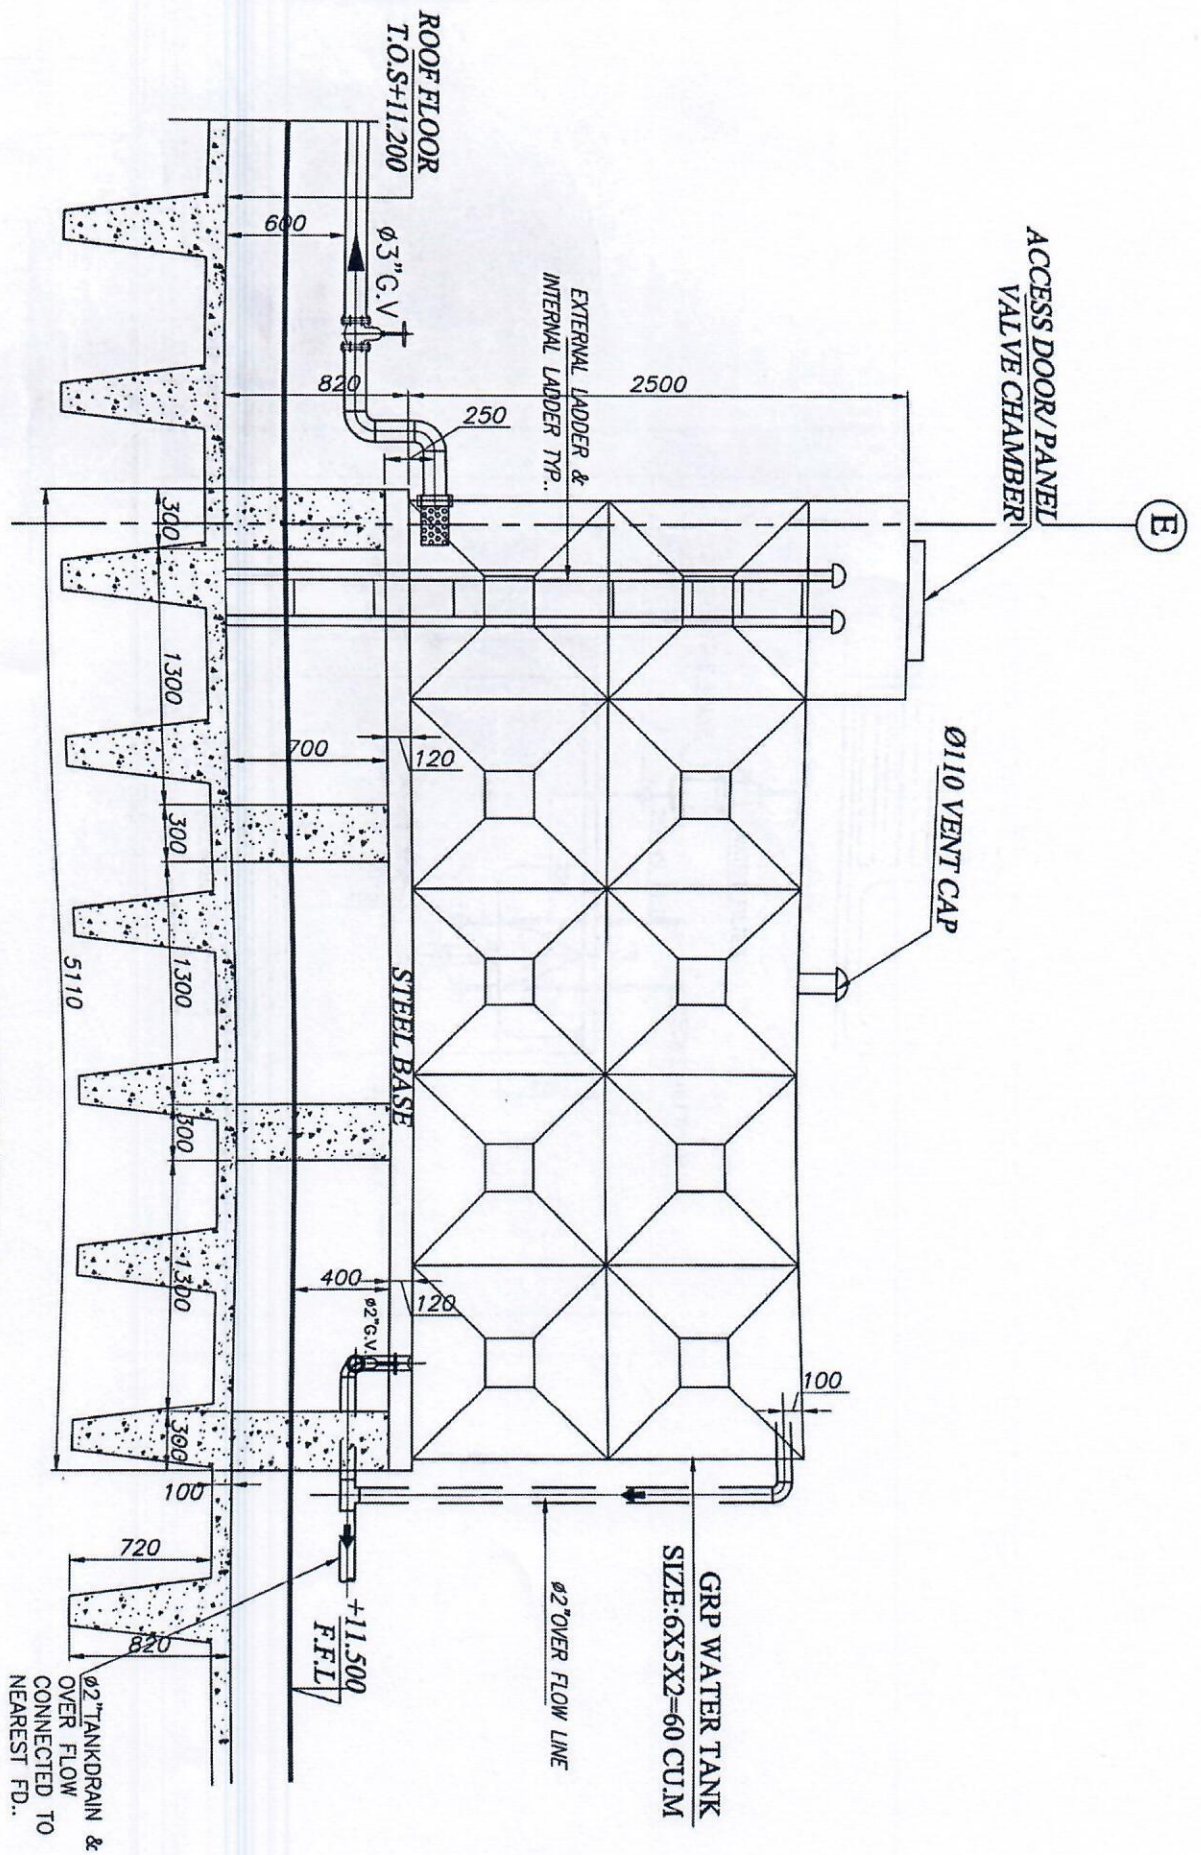

GRP-TANK FOUNDATION DETAILS


SECTION D-D

SCALE 1:25



KUWAIT BR BUILDING WATER TANKER OF 40M³



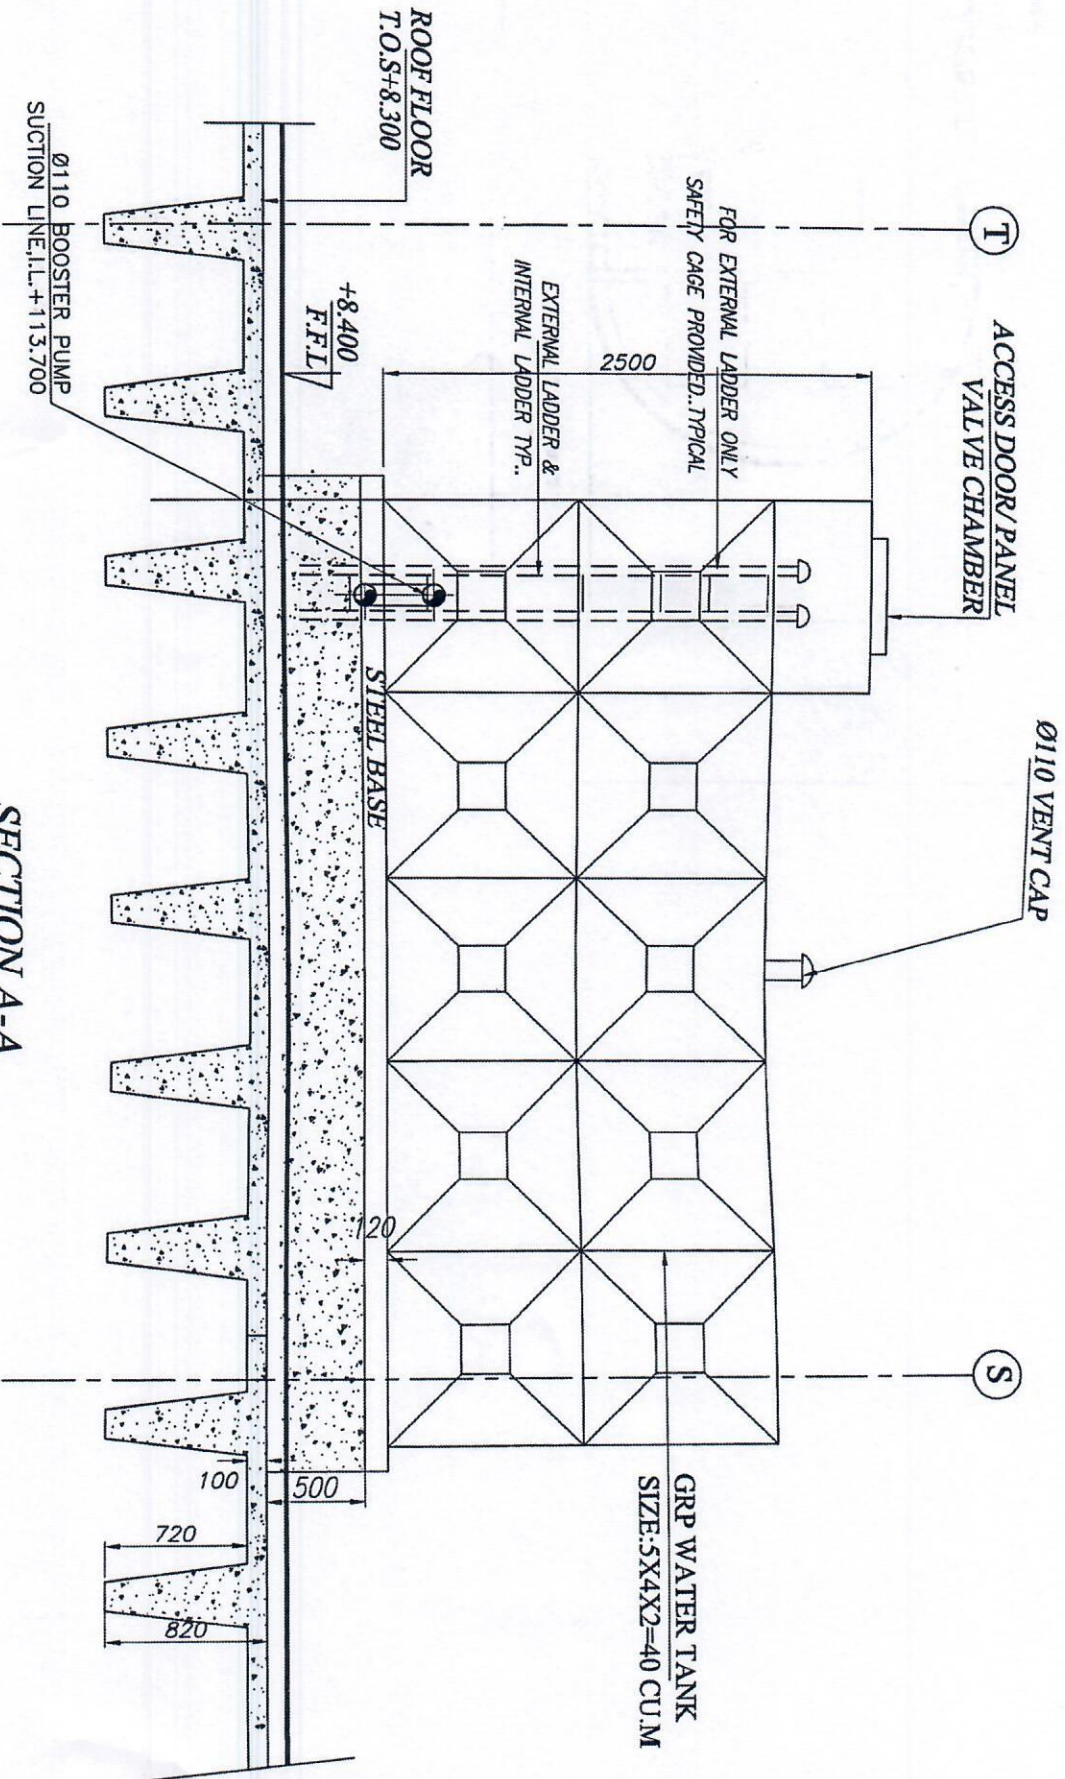

CORRIDOR
B-002

-4.50
F.F.L/T.O.S

MAIN WATER TANK
(with 400 m3 capacity)

-4.50
F.F.L/T.O.S
B-005

B/016

B/011 I/F B/012

TAMPER
SWITCH

FLOW SWITCH

B/013

B/014 I/F B/015

Sump Pit

